


# RECEPTION TYPICALS

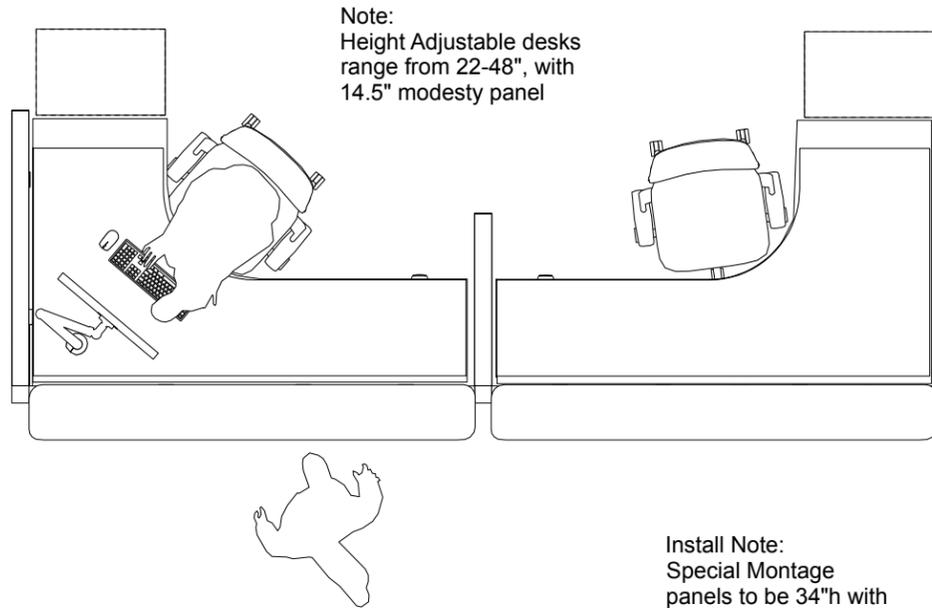


1) PLAN VIEW


Install Note:  
Special Montage  
panels to be 34"h with  
transaction top



2) 3D VIEW

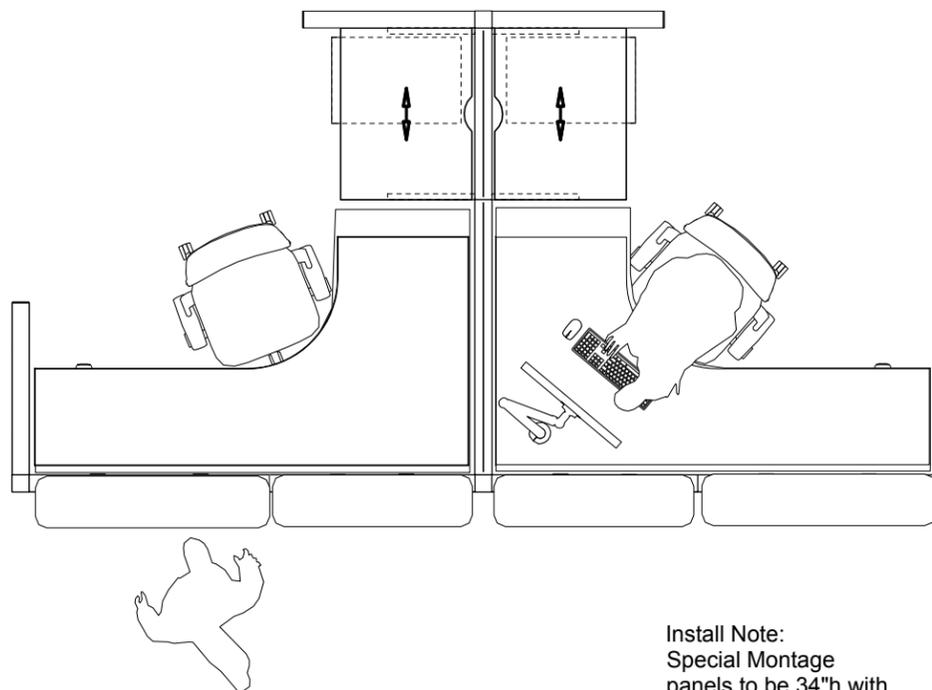

3) PLAN VIEW

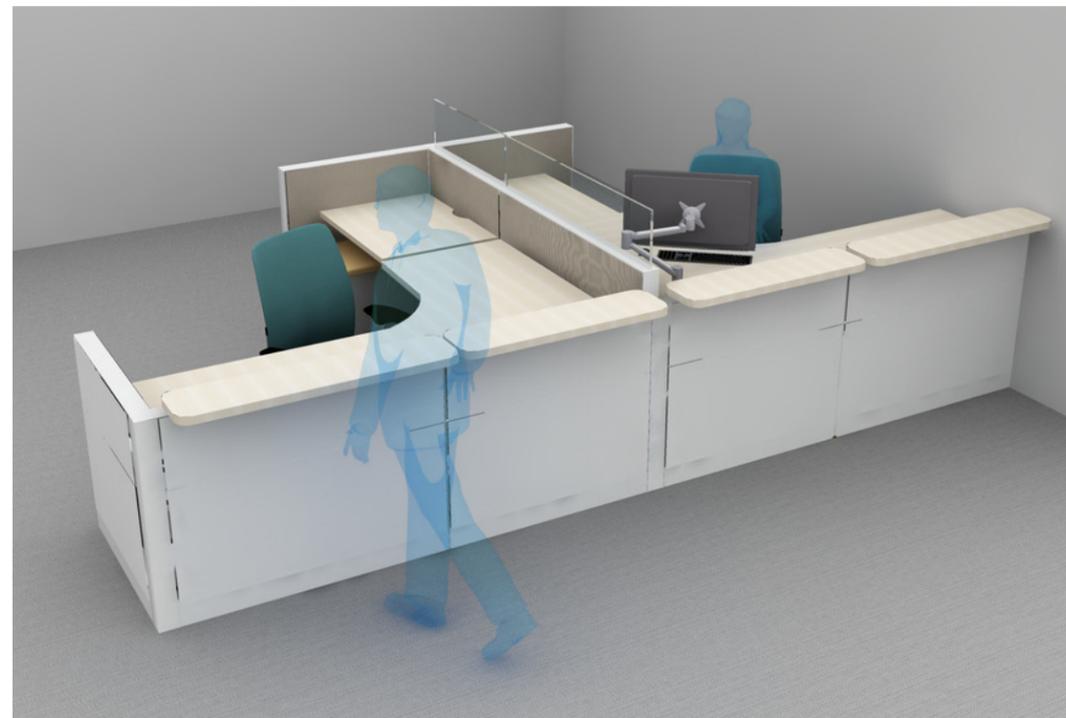

4) 3D VIEW

**UC BERKELEY**  
TYPICALS  
BERKELEY  
CALIFORNIA

HEADQUARTERS  
2500 DE LA CRUZ BLVD., SANTA CLARA, CA  
95050. P 1. 659. 800. 2500  
SAN FRANCISCO  
475 BRANNAN ST., STE 210 SAN FRANCISCO,  
CA 94103. P 1. 415. 357. 2200  
OAKLAND  
7220 EDGEWATER DR. OAKLAND, CA 94621.  
P 1. 510. 729. 7800

REV	DESCRIPTION	DWN	DATE
1			
2			
3			
4			
5			
6			
7			
8			
9			
10			
11			
12			
13			
14			
15			

PRELIMINARY

TYPICALS  
**PANEL PLAN**  
**ELECTRICAL PLAN**  
**COMPONENT PLAN**


ARCHITECTURAL DISCLAIMER

IN THE EVENT THAT CONSTRUCTION IS INCOMPLETE AND/OR CLIENT SITE IS UNAVAILABLE FOR FIELD VERIFICATION, ONE WORKPLACE STUDIO ACCEPTS NO RESPONSIBILITY FOR ACCURACY OF ARCHITECTURAL BASE PLANS PROVIDED BY CLIENT AND/OR DESIGN CONSULTANT. ONE WORKPLACE STUDIO WILL PROVIDE CRITICAL DIMENSIONS FOR FURNITURE PLACEMENT, VERIFY SITE PRIOR TO INSTALLATION, AND ADVISE CLIENT AND/OR DESIGN CONSULTANT OF ANY CONFLICTS. CLIENT SHALL INFORM ONE WORKPLACE STUDIO WHEN SITE IS AVAILABLE FOR FIELD VERIFICATION.

SCALE	3/8" = 1' - 0"
DATE	09/09/19
PROJECT NO.	19-200873
PROJECT MGR.	-
PHONE	-
ACCT. MGR.	M. Boggan
PHONE	510.729.7855
DESIGNER NAME	AC & ST
PHONE	-
SHEET NO.	1 of 3


**FURN-1**

# RECEPTION TYPICALS

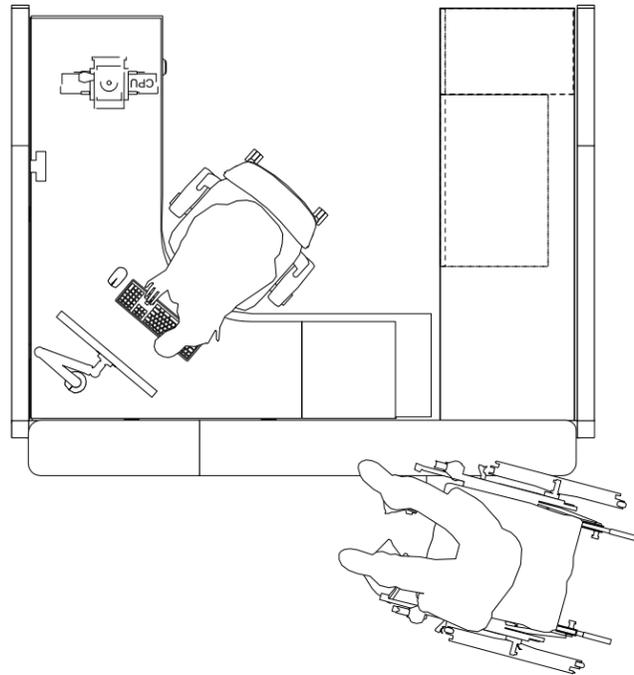

Install Note:  
Special Montage  
panels to be 34" h with  
transaction top

5) PLAN VIEW

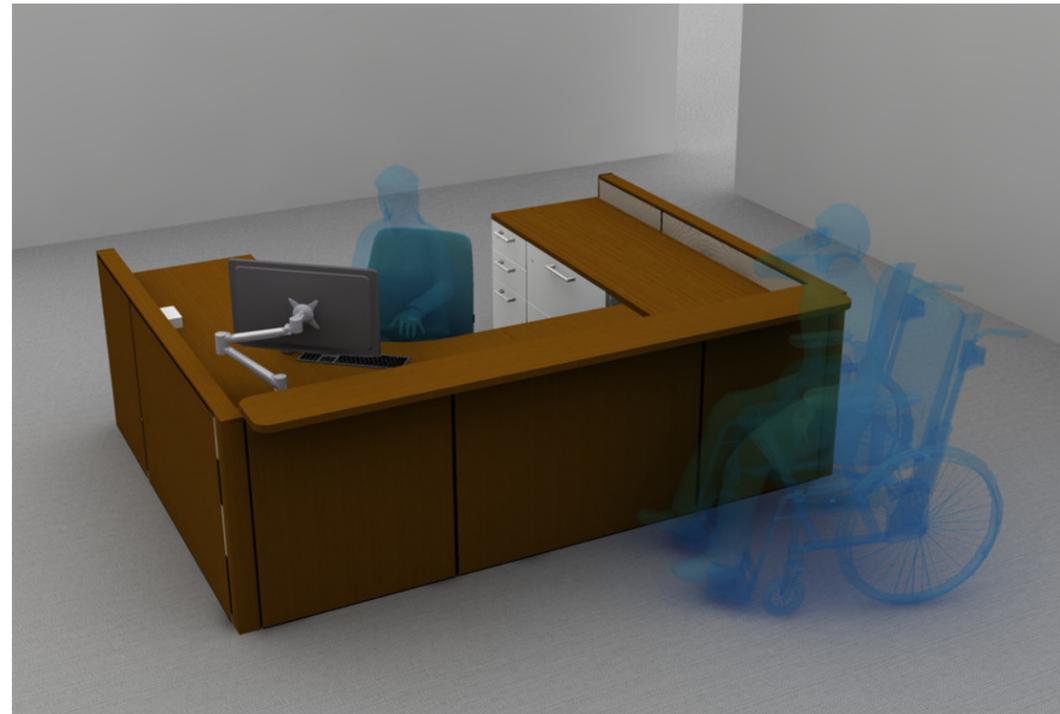

6) 3D VIEW

**UC BERKELEY**  
TYPICALS  
BERKELEY  
CALIFORNIA

HEADQUARTERS  
2500 DE LA CRUZ BLVD., SANTA CLARA, CA  
95050. P 1. 659. 800. 2500  
SAN FRANCISCO  
475 BRANNAN ST., STE 210 SAN FRANCISCO,  
CA 94103. P 1. 415. 357. 2200  
OAKLAND  
7220 EDGEWATER DR. OAKLAND, CA 94621.  
P 1. 510. 729. 7800

REV	DESCRIPTION	DWN	DATE
1			
2			
3			
4			
5			
6			
7			
8			
9			
10			
11			
12			
13			
14			
15			

PRELIMINARY

TYPICALS

**PANEL PLAN**  
**ELECTRICAL PLAN**  
**COMPONENT PLAN**



ARCHITECTURAL DISCLAIMER

IN THE EVENT THAT CONSTRUCTION IS INCOMPLETE AND/OR CLIENT SITE IS UNAVAILABLE FOR FIELD VERIFICATION, ONE WORKPLACE STUDIO ACCEPTS NO RESPONSIBILITY FOR ACCURACY OF ARCHITECTURAL BASE PLANS PROVIDED BY CLIENT AND/OR DESIGN CONSULTANT. ONE WORKPLACE STUDIO WILL PROVIDE CRITICAL DIMENSIONS FOR FURNITURE PLACEMENT, VERIFY SITE PRIOR TO INSTALLATION, AND ADVISE CLIENT AND/OR DESIGN CONSULTANT OF ANY CONFLICTS. CLIENT SHALL INFORM ONE WORKPLACE STUDIO WHEN SITE IS AVAILABLE FOR FIELD VERIFICATION.

SCALE	3/8" = 1' - 0"
DATE	09/09/19
PROJECT NO.	19-200873
PROJECT MGR.	-
PHONE	-
ACCT. MGR.	M. Boggan
PHONE	510.729.7855
DESIGNER NAME	AC & ST
PHONE	
SHEET NO.	2 of 3


**FURN-1**

# RECEPTION TYPICALS

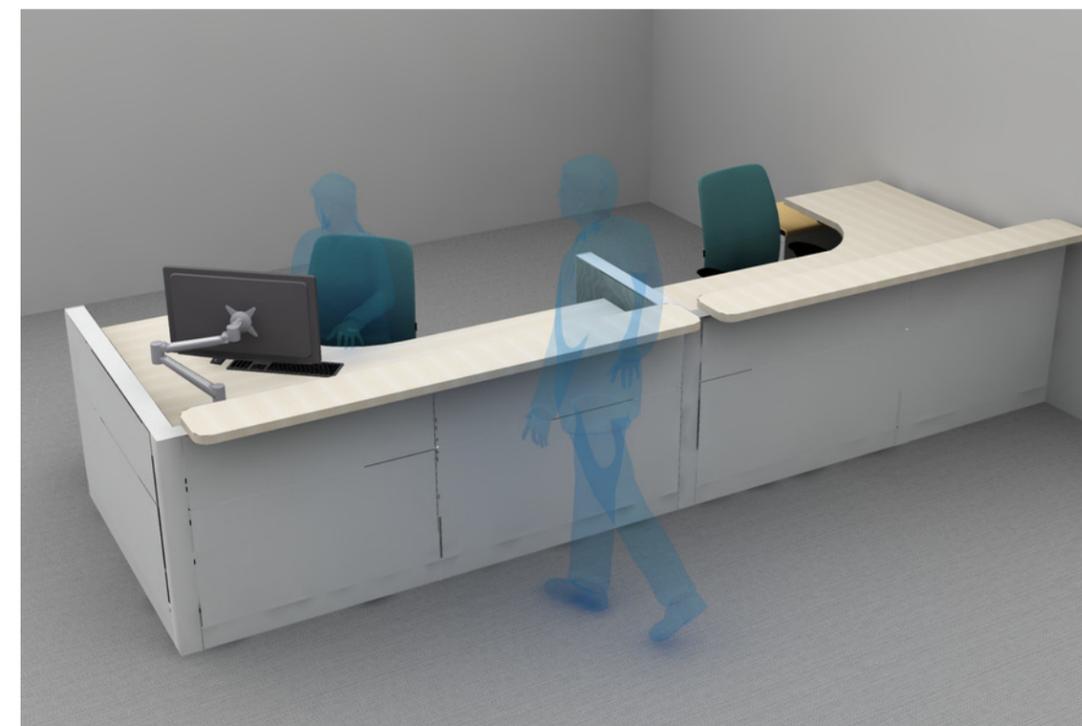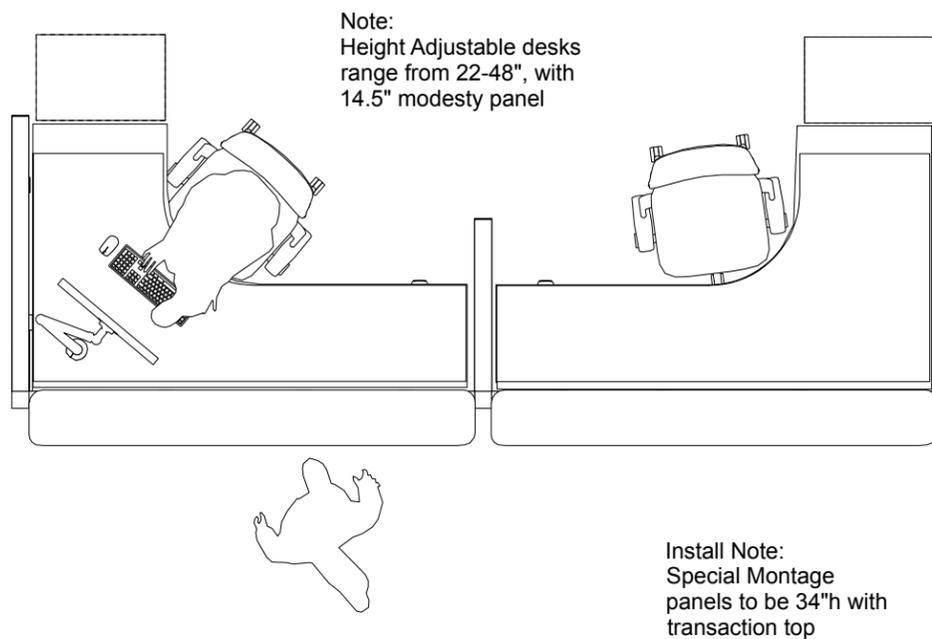

1) PLAN VIEW

2) 3D VIEW - SEATED

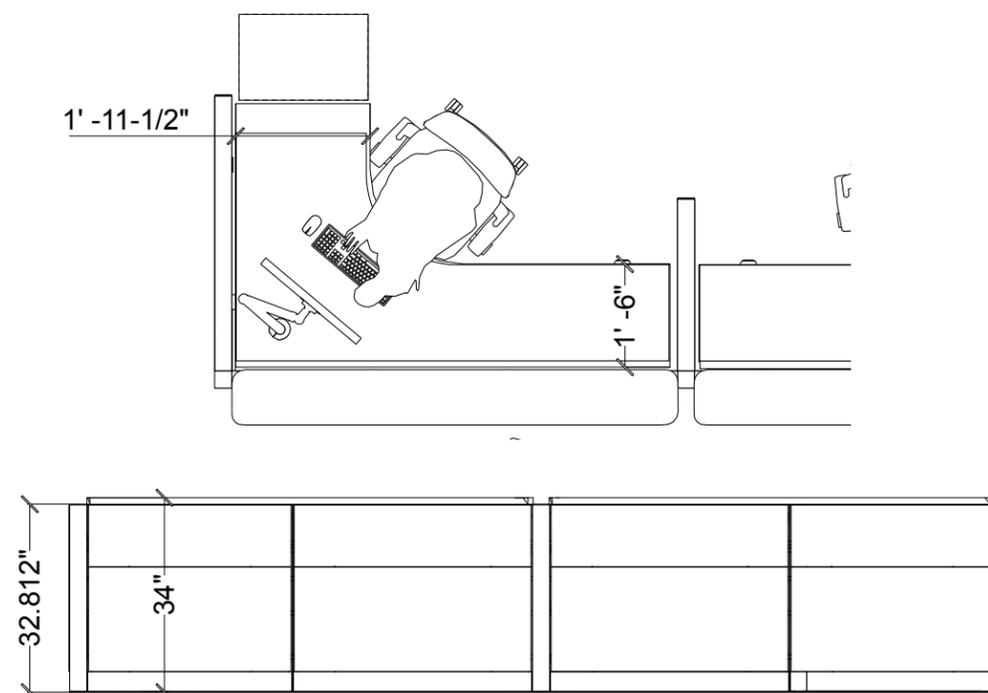

3) ELEVATION VIEW

4) 3D VIEW - STANDING

**UC BERKELEY**  
TYPICALS  
BERKELEY  
CALIFORNIA

HEADQUARTERS  
2500 DE LA CRUZ BLVD., SANTA CLARA, CA  
95050. P 1. 659. 800. 2500  
SAN FRANCISCO  
475 BRANNAN ST., STE 210 SAN FRANCISCO,  
CA 9410. P 1. 415. 357. 2200  
OAKLAND  
7220 EDGEWATER DR. OAKLAND, CA 94621.  
P 1. 510. 729. 7800

REV	DESCRIPTION	DWN	DATE
1			
2			
3			
4			
5			
6			
7			
8			
9			
10			
11			
12			
13			
14			
15			

TYPICALS

**PANEL PLAN**  
**ELECTRICAL PLAN**  
**COMPONENT PLAN**

SCALE 3/8" = 1' - 0"  
DATE 09/09/19  
PROJECT NO. 19-200873  
PROJECT MGR. -  
PHONE -  
ACCT. MGR. M. Boggan  
PHONE 510.729.7855  
DESIGNER NAME AC & ST  
PHONE -

SHEET NO. 3 of 3

**FURN-1**